


LEGEND	
	240 BRICK VENEER, INSULATED
	90 TIMBER STUD, INSULATED
	INSULATED INTERNAL WALL
	SWITCH BOARD AND METERS
	DOWNPIPE (150mm Dia. UPVC)
	ARTICULATION JOINT
	EMERGENCY EXIT SIGN
	240(BE) DRY CHEM FIRE EXTINGUISHER
	FIRE HOSE REEL (9m)
	DUAL HEAD FIRE HYDRANT
	HOT WATER SYSTEM
	EXTERNAL GARDEN TAP
	TACTILE GROUND SURFACE INDICATORS TO AS 1684

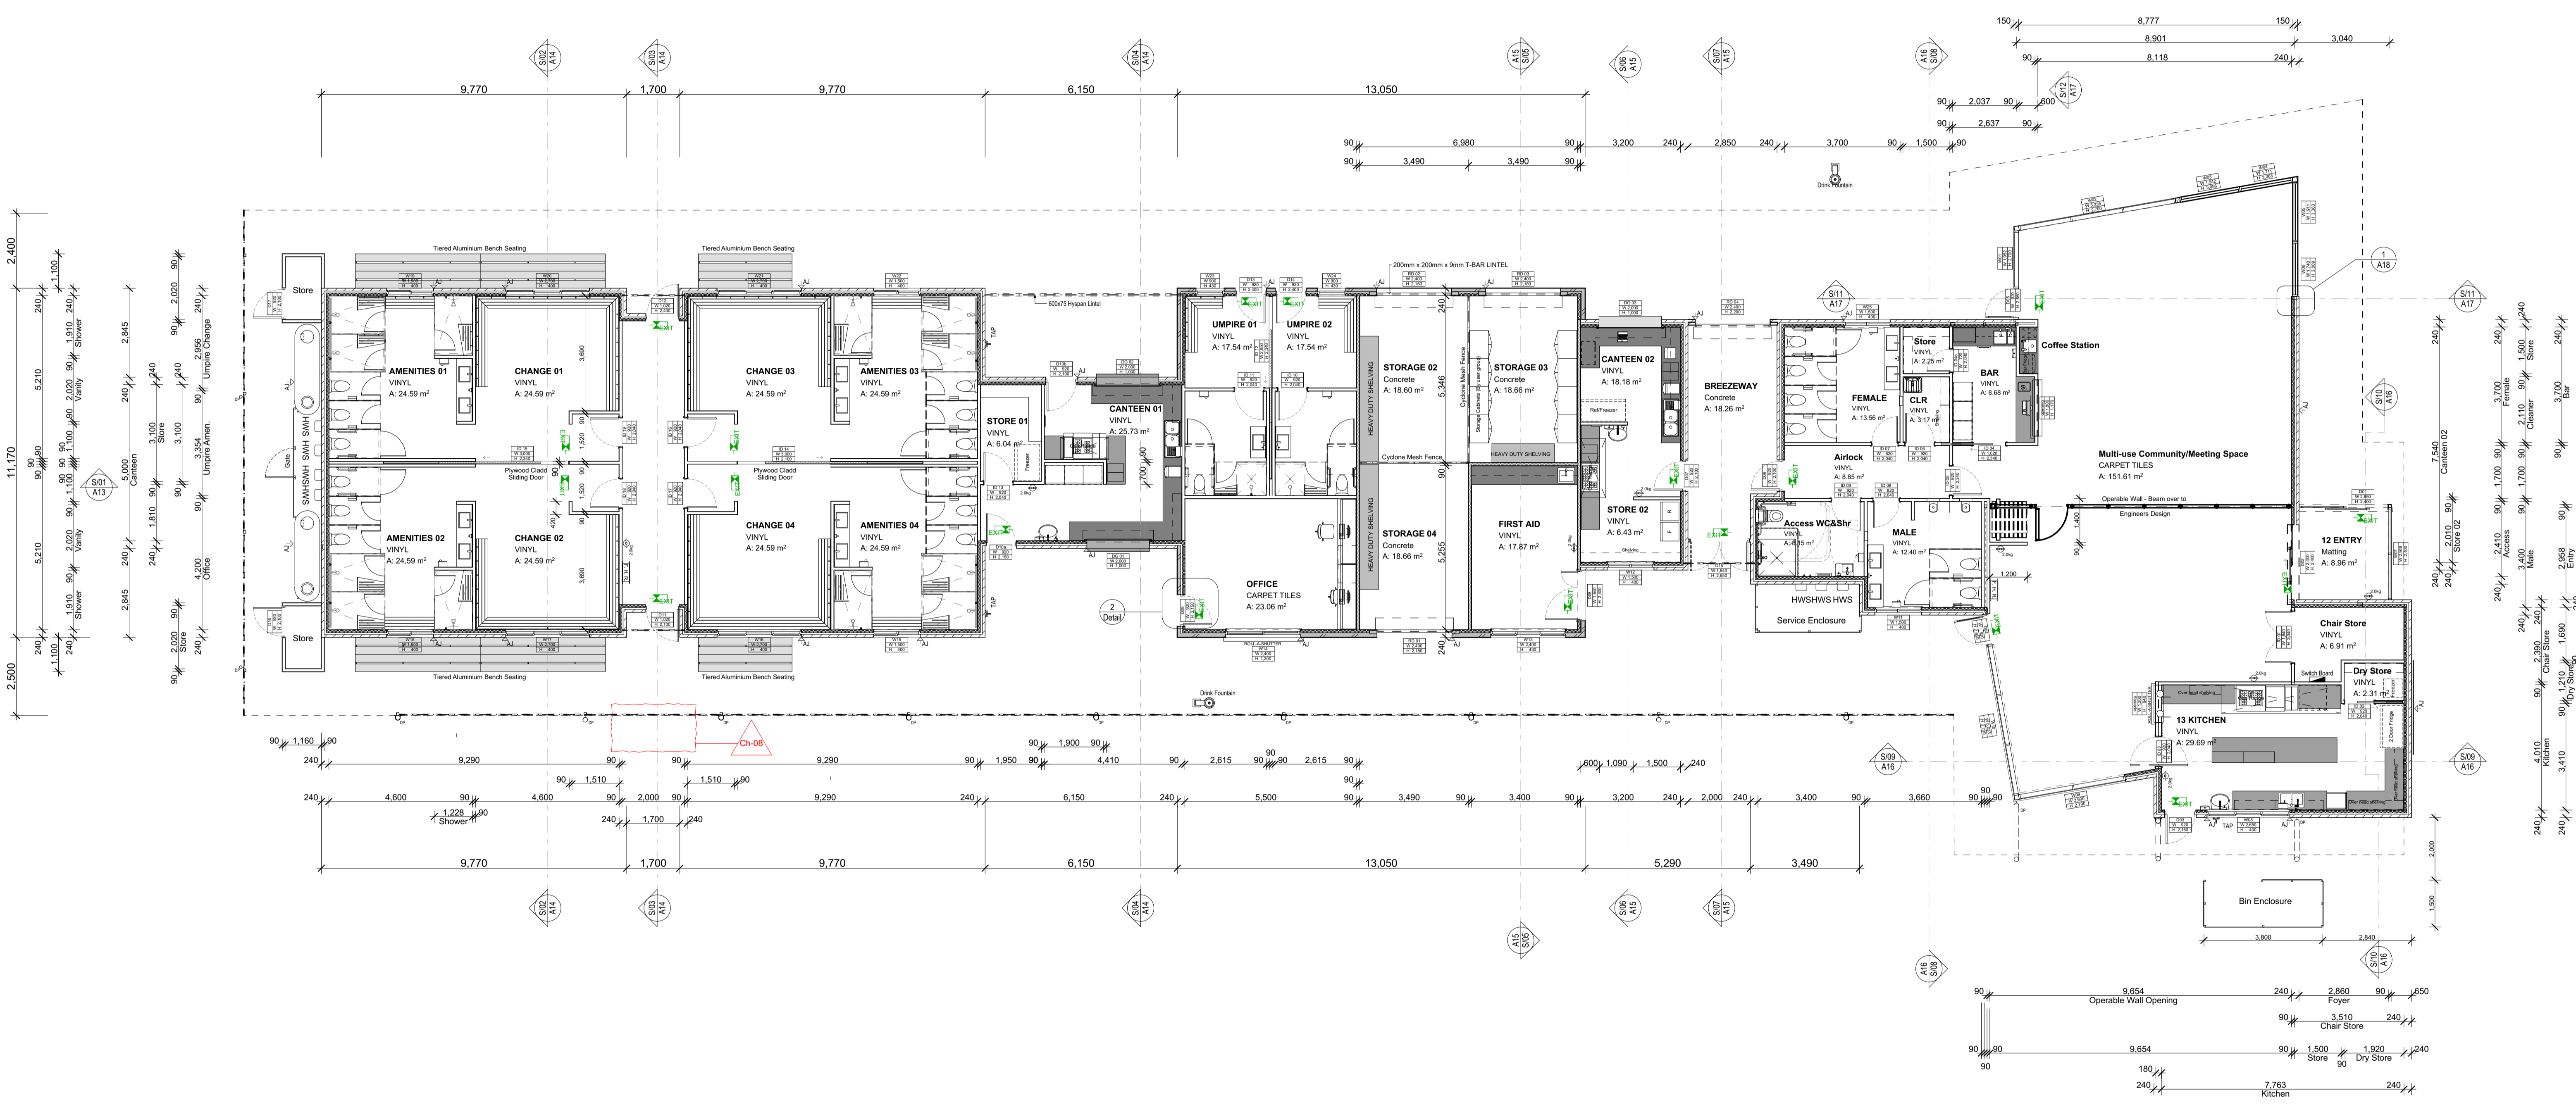

GROUND FLOOR PLAN
1:100

AREA SCHEDULE	
Description	AREA
BBQ Shelter	35.78
Pavilion - Change Room Wing	414.03
Pavilion - Social Room Wing	330.52
Porch	468.00
Total	1,248.33 m²

Unit 3, 6-16 Rocca Road
PO Box 9390
Traralgon Vic 3844
Phone: (03) 5176 1117
Fax: (03) 5176 1107
677 Victoria Street
Abbotsford Vic 3067
Phone: (03) 9429 2329
Email: info@jcdesign.com.au

J. Couper
Building Practitioner
REG No. DP-AD2228

J.C. DESIGN
ASSOCIATES PTY LTD

MEMBER
bdev
Building Designers
Association Victoria

© Copyright J.C. Design & Associates P/L

Client: **BAW BAW SHIRE**
Project Name: **PROPOSED MULTI-USE FACILITY**

Project Address:
91 LAMPARD ROAD, DROUIN VIC
3816

General Notes
The Builder shall check all dimensions and levels on site prior to construction.
Drawings shall not be used for construction purposes until issued for construction.
Do not scale drawings.
All boundaries and contours subject to survey

Drawing Title: WORKING DRAWINGS	
Project Name: GROUND FLOOR PLAN	
Scale: As noted	Drawn by: J COUPER
Status: Construction Issue	Checked By: J.C.
Project No: 2986	Drawing No.: A09
	Rev: 03

Plot Date: 16/12/2021
SHEET SIZE - A1